


SYSTEM BLOCK DIAGRAM
HUB "L" - NETWORK ELECTRONICS

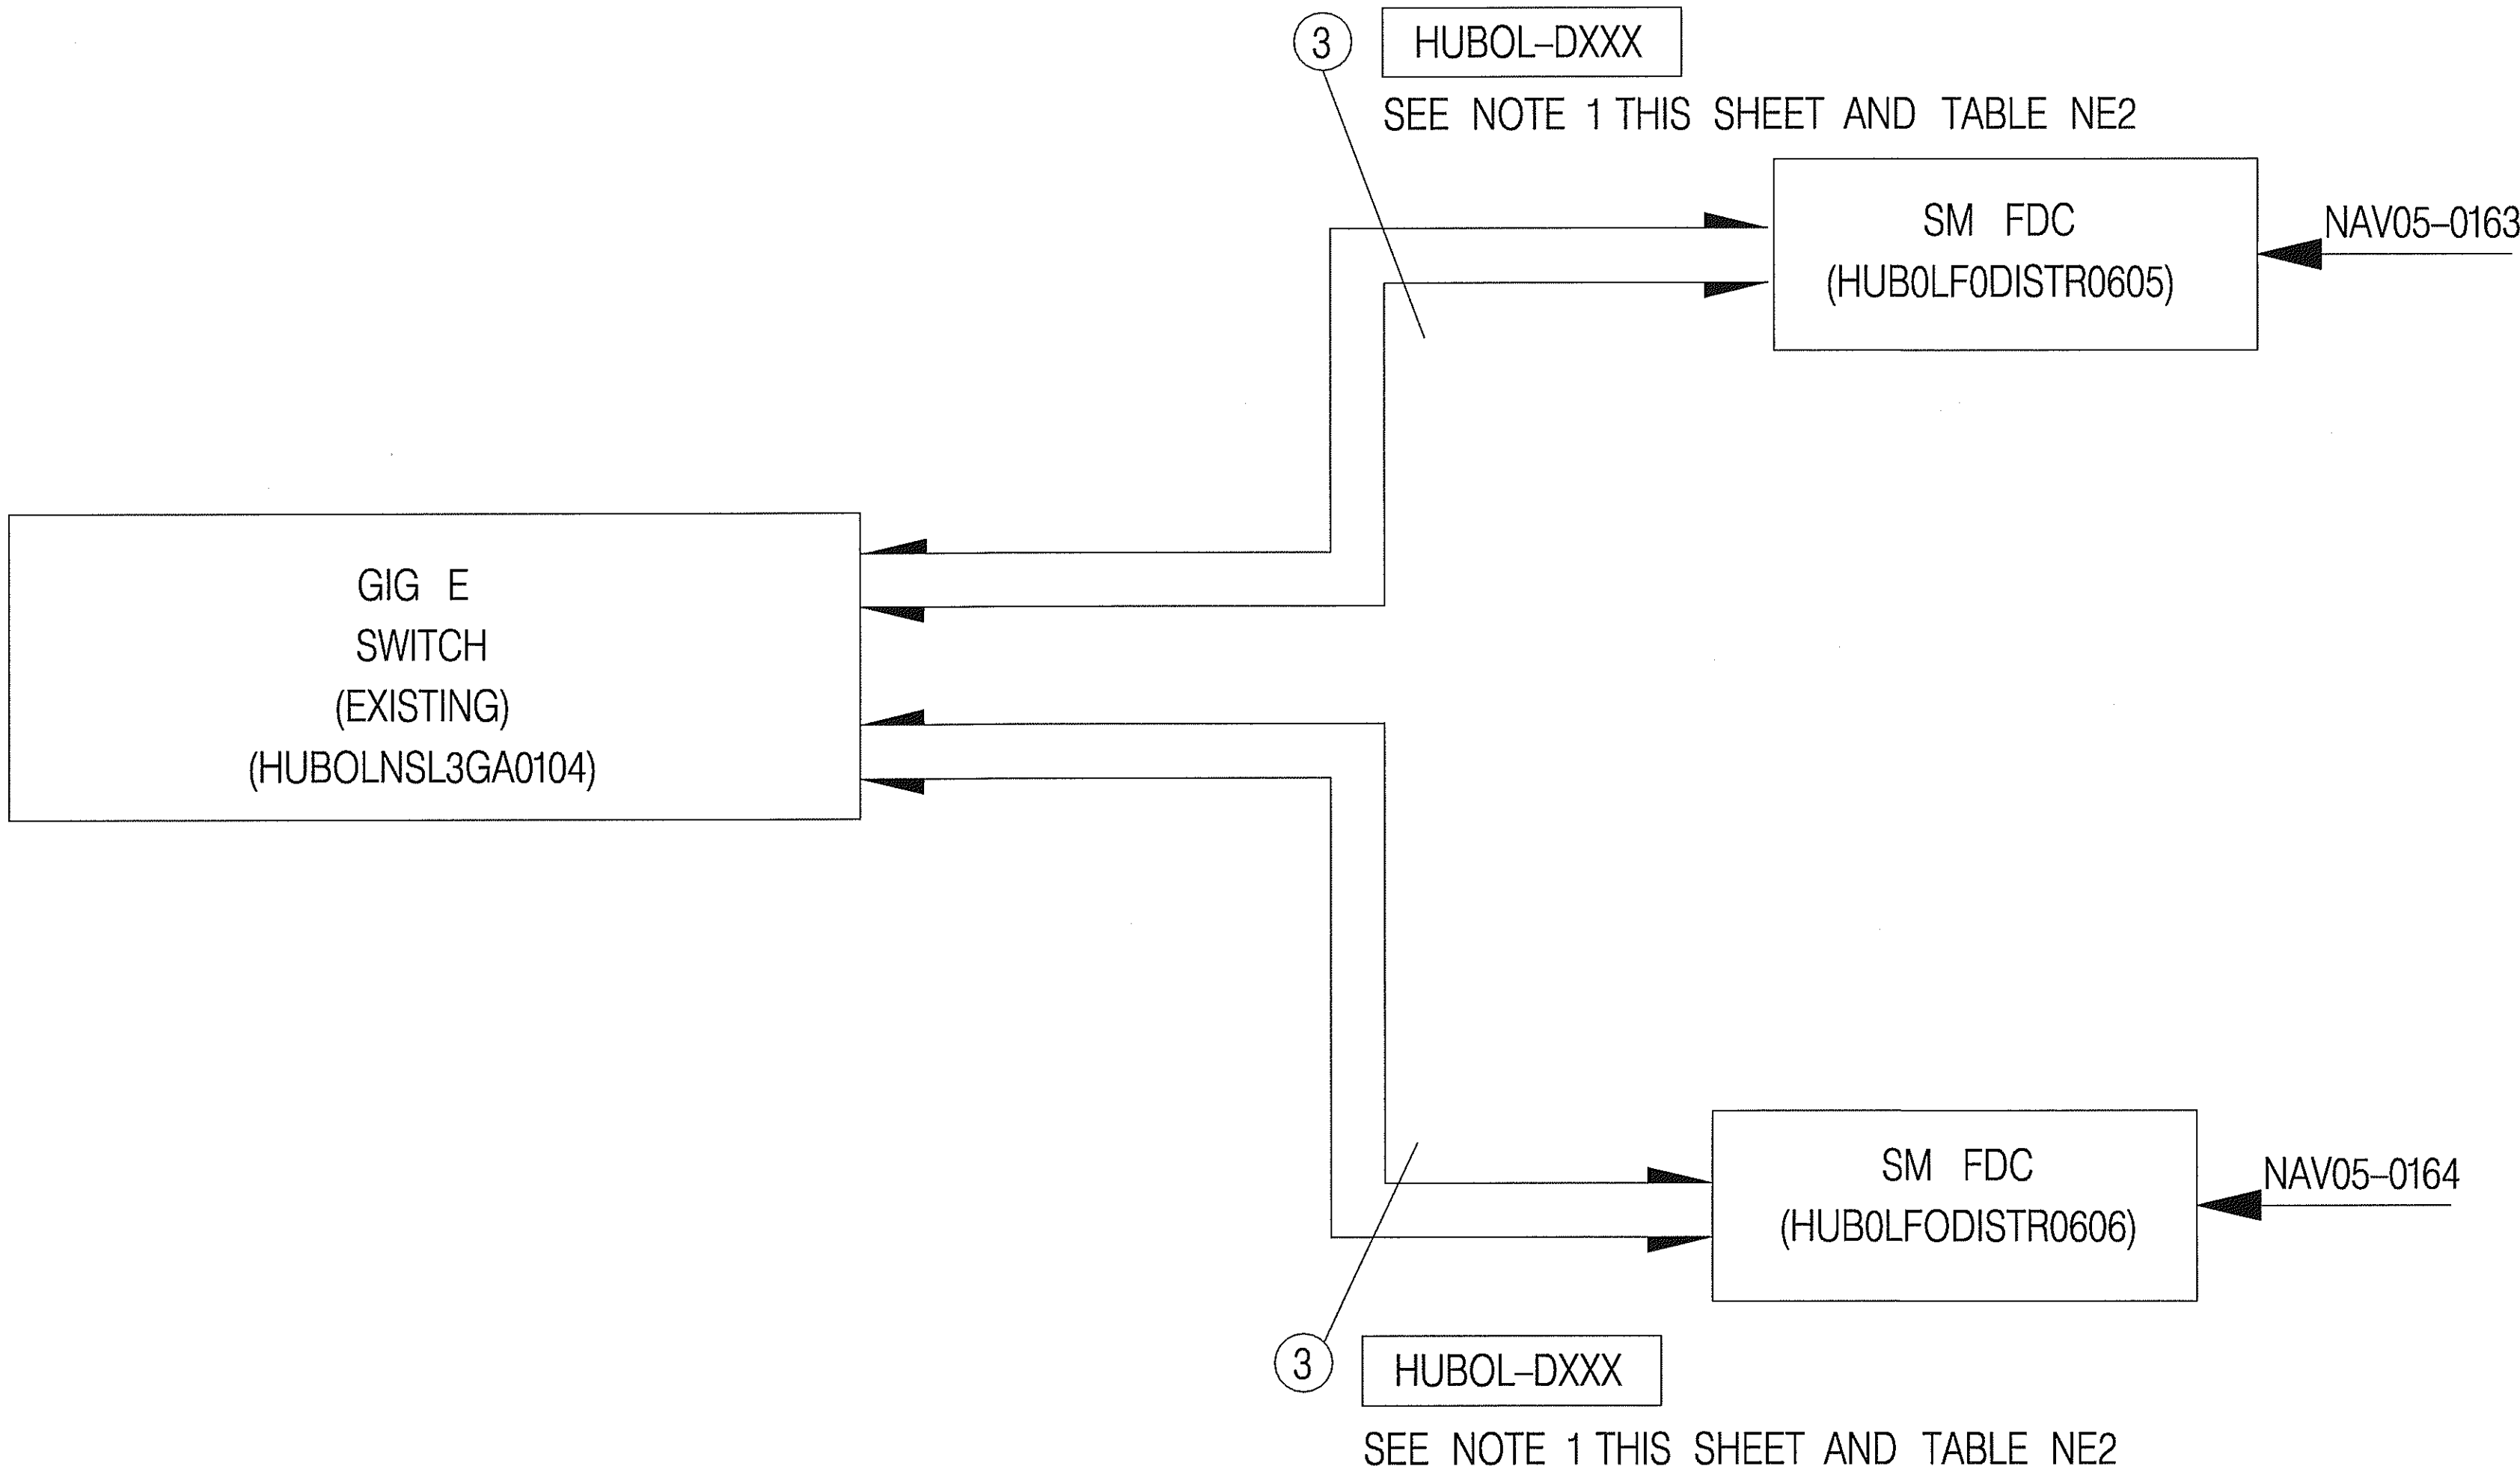

HUB L - EQUIPMENT CONFIGURATION LIST			
ITEM CODE NO.	DESCRIPTION	UNIT	QUANTITY
935-3408	FIBER OPTIC CLOSURE, FDC (RACK MOUNTED), 144 FIBER	EA	2
935-4010	FIBER OPTIC SPLICE, FUSION	EA	288
939-2221	GBIC ENTERPRISE ROUTING SWITCH MODULE, 8 PORT	EA	1
939-2232	GBIC, TYPE B	EA	8

LEGEND

_____	SIMPLEX FIBER OPTIC JUMPER
=====	DUPLEX FIBER OPTIC JUMPER
(X)	PATCH CORD OR JUMPER QUANTITY
HUBOLXXXXXXXXXX	ID LABEL

NOTES:

- CONTRACTOR TO INSTALL PATCH CORDS OF SUFFICIENT LENGTH TO CONNECT NAV05-0163 FDC AND NAV05-0164 FDC TO GIG E SWITCH IN RACK 1.
- CONTRACTOR SHALL CONTACT SYSTEM ADMINISTRATOR AT (404) 635-8022 FOUR WEEKS IN ADVANCE TO COORDINATE THE INSTALLATION OF GBIC ENTERPRISE ROUTING SWITCH MODULE, 8 PORT AND GBIC, TYPE B.